

Home Design Package Deliverables

Discover everything you'll
receive with your home design
package



“What’s a Home Design Package and how does it work?”

Our Home Design Package is all about defining *your* vision and budget before committing to build. It starts with a complimentary consultation call to discuss your goals. After signing the Phase One Agreement (\$2,500), **you’ll work with our architectural designer to brainstorm ideas, develop designs, and refine them based on your feedback.** Once the final deliverables are complete, you’ll have the option to move forward with the building process, fully informed and ready to bring your dream home to life.



A hand with white-painted nails is shown from the top, holding a pen over a detailed architectural floor plan sketch. The sketch shows a complex layout of rooms, corridors, and structural elements. The background is a light, textured surface.

WHAT'S INCLUDED?

Concept Sketch (Exterior/Interior)

3 Design Revisions



Exterior 3D

Architectural Plan

Itemized Pricing


Full Concept Sketch

(Exterior)

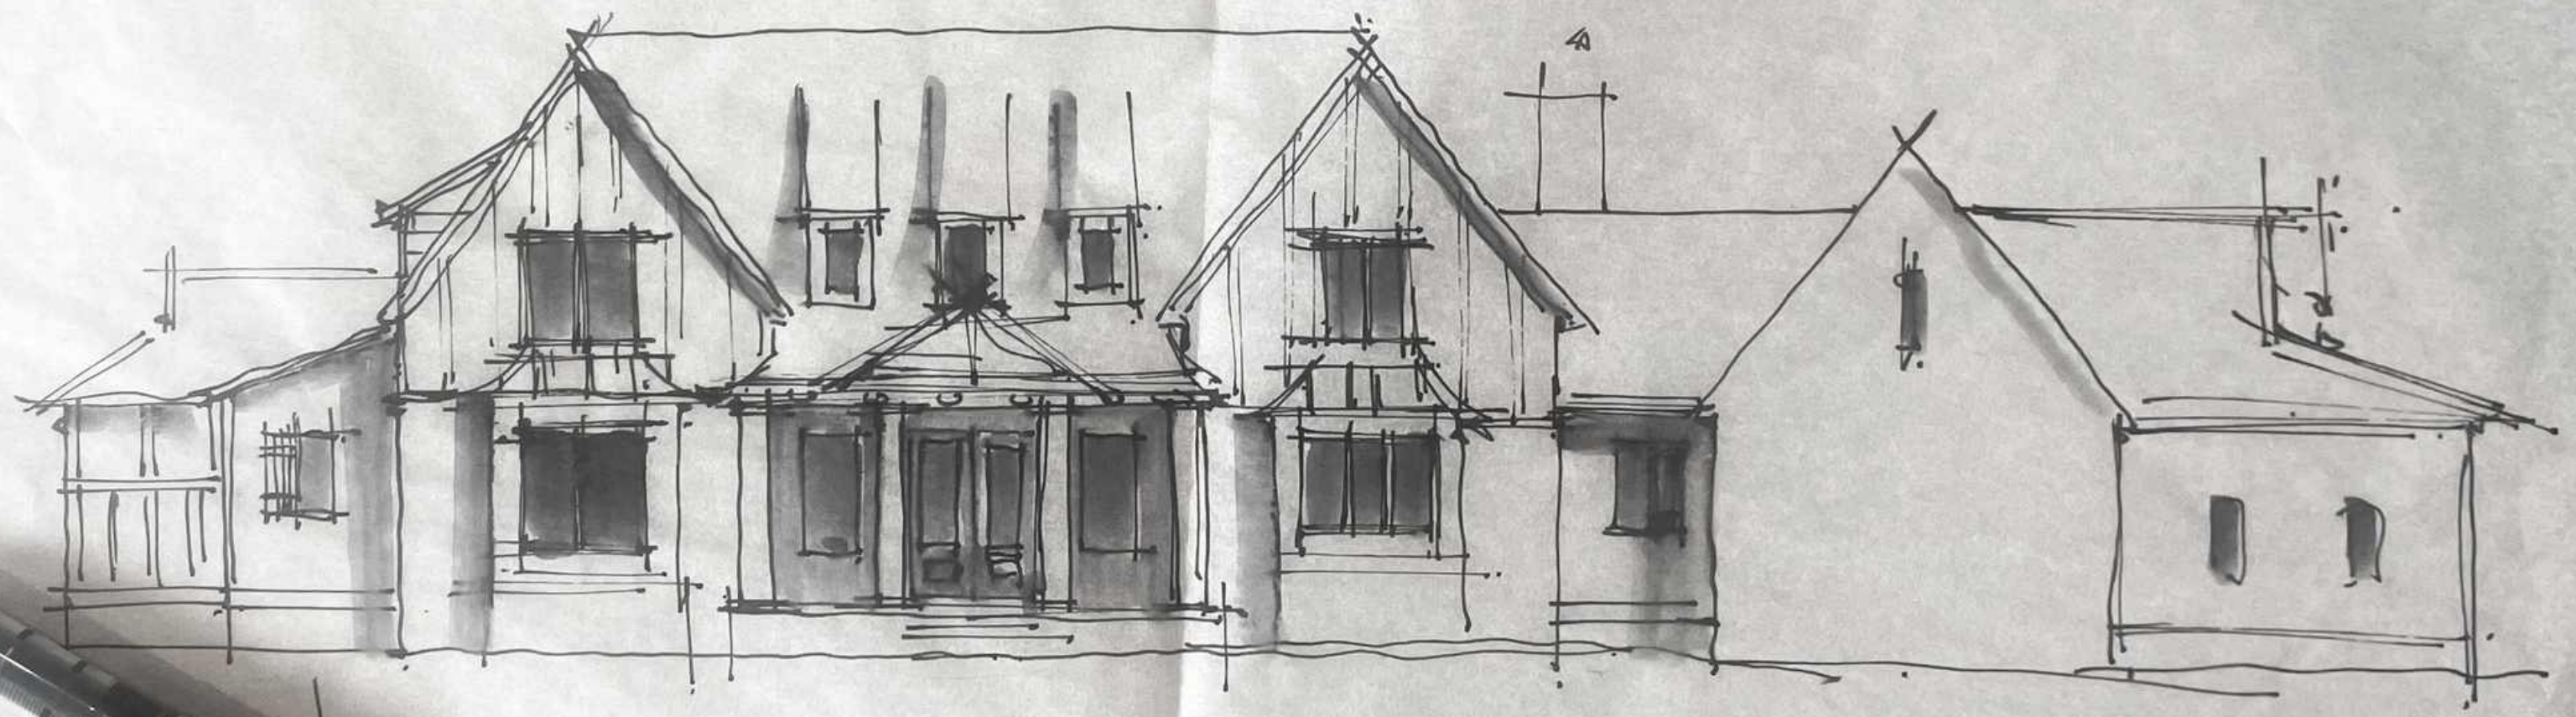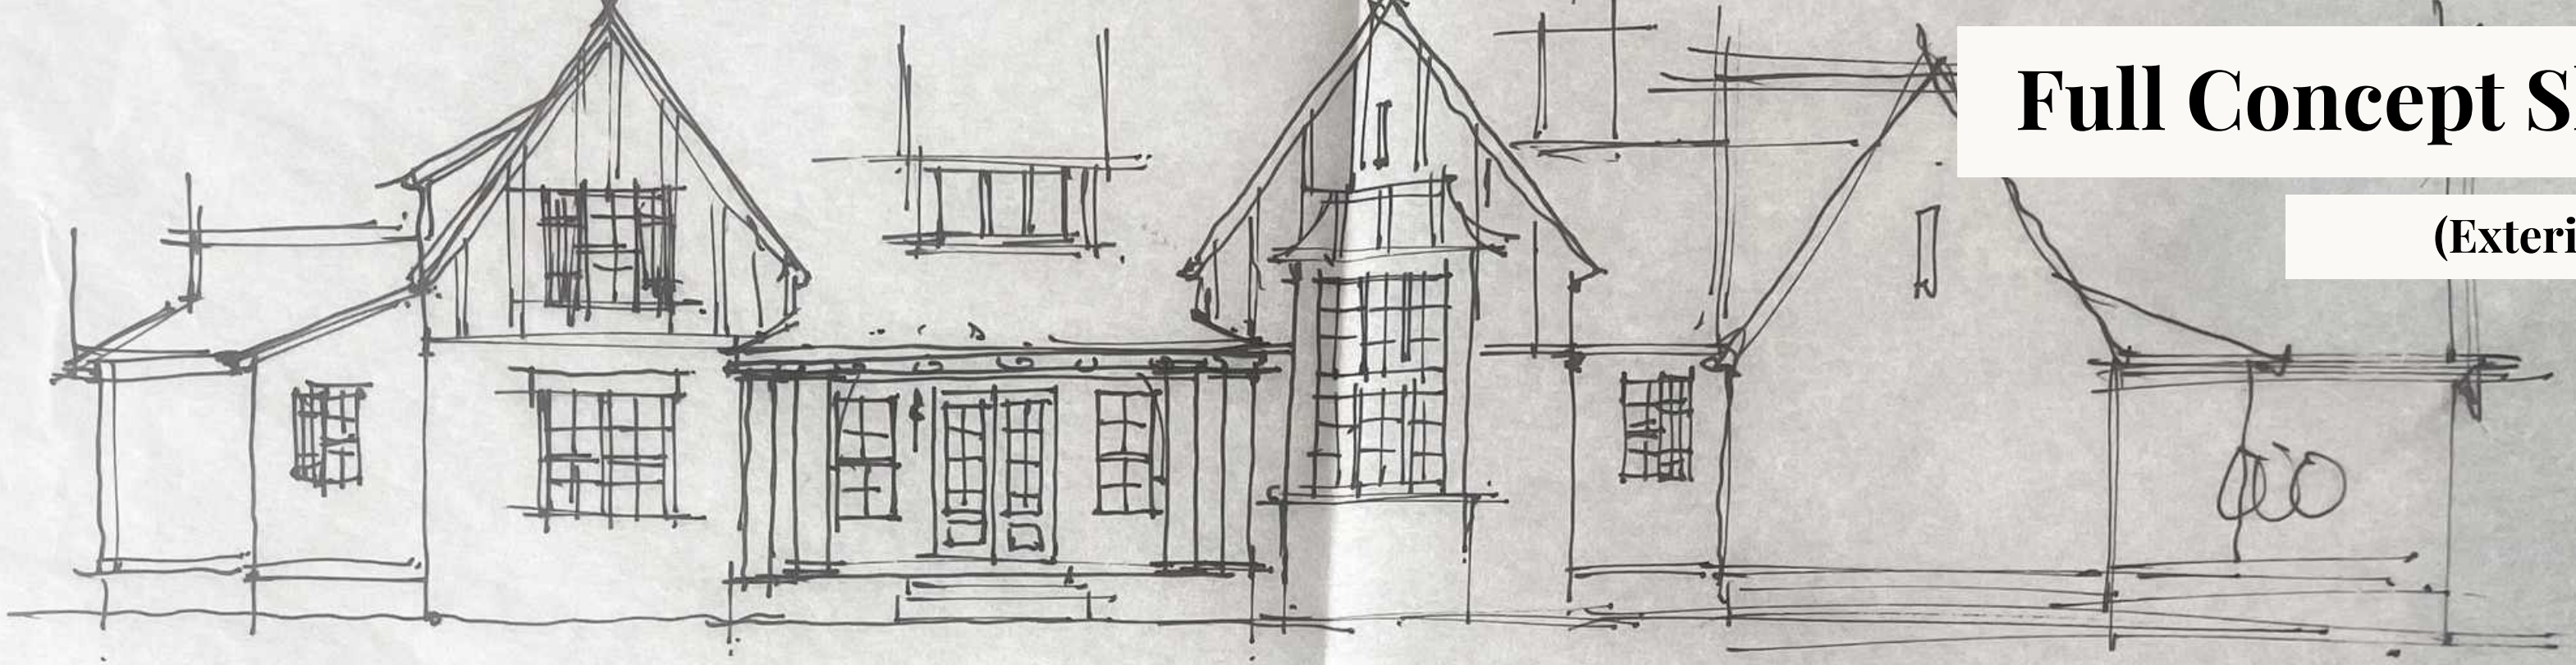

Full Concept Sketch

(Interior)

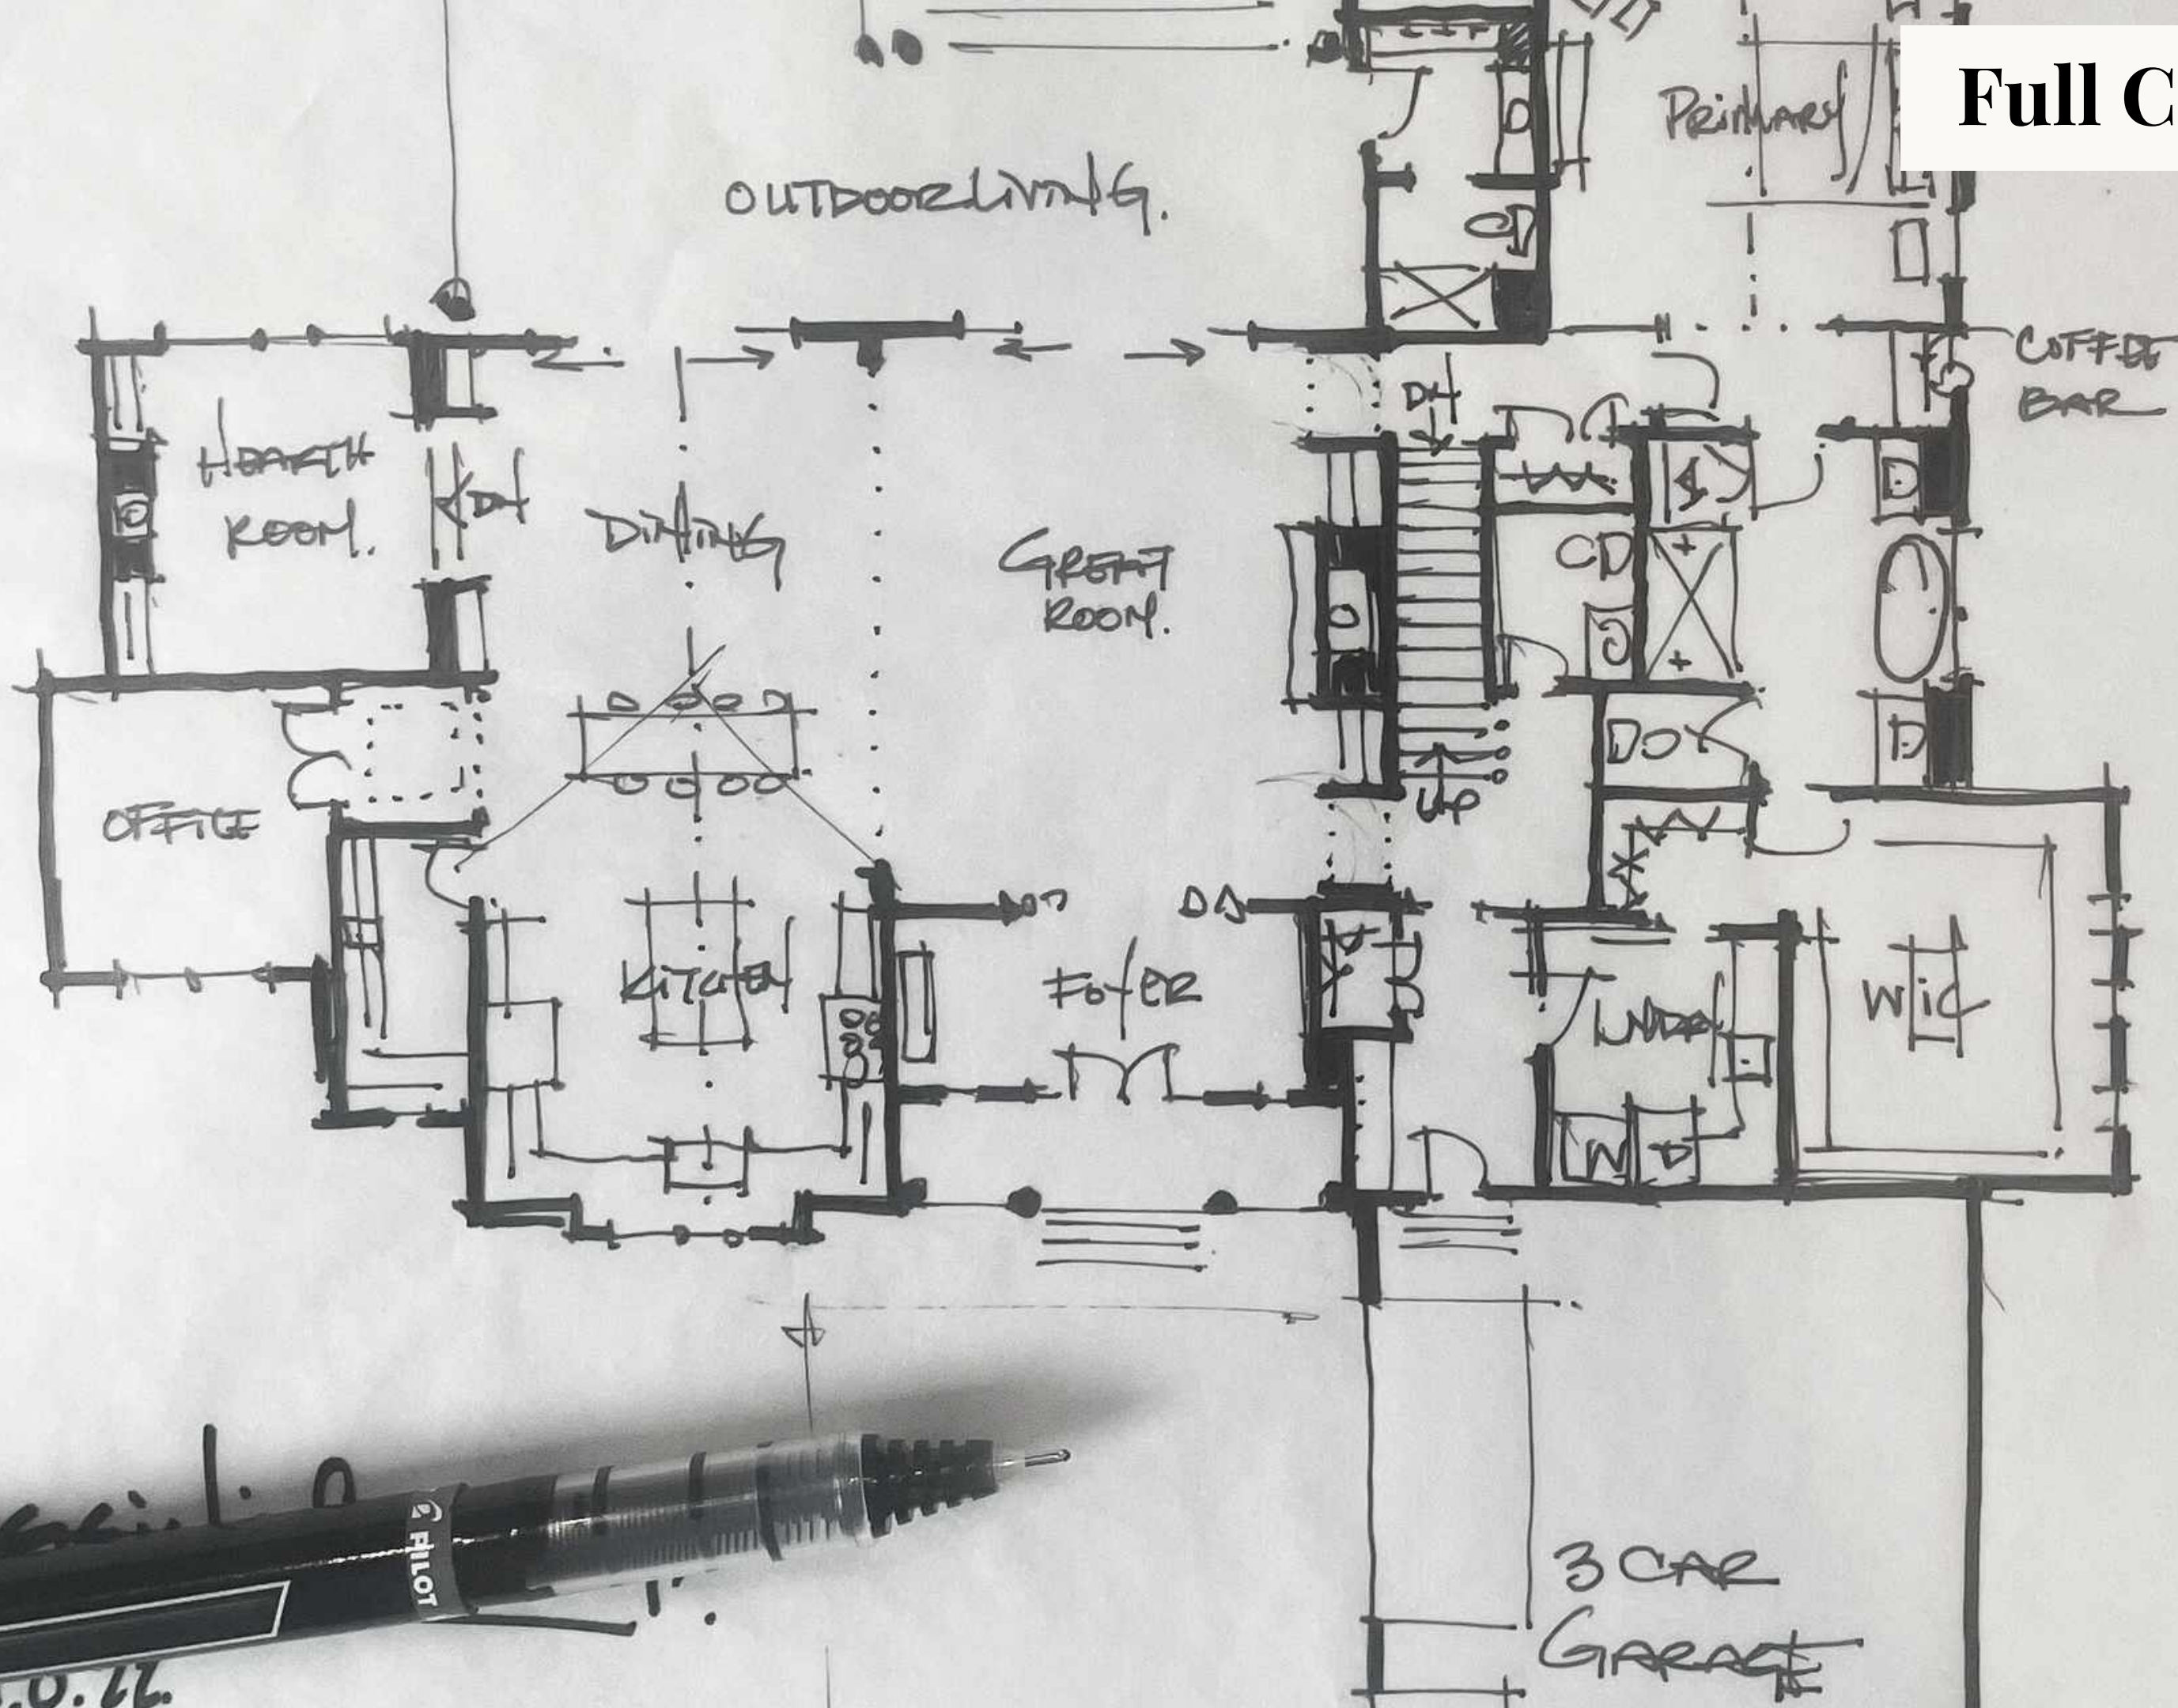

Exterior 3D









Architectural Plan

Old World CUSTOM HOMES
7056 Meers Gate Dr NW
North Canton, OH 44720
www.oldworldclassics.com
330.494.0228

Old World CUSTOM HOMES
7056 Meers Gate Dr NW
North Canton, OH 44720
www.oldworldclassics.com
330.494.0228

Old World CUSTOM HOMES
7056 Meers Gate Dr NW
North Canton, OH 44720
www.oldworldclassics.com
330.494.0228

DATE: 4/26/2024
SCALE: 1/8" = 1'-0"
SECTION LETTER: A
PAGE NUMBERS: 11

MAIN FLOOR 9
RESIDENCE

SECOND FLOOR 11

4/26/2024

SECOND FLOOR
SCALE: 1/8" = 1'-0"
UNLESS OTHERWISE NOTED
HEADERS TO BE 2X10S
UNLESS OTHERWISE NOTED
11-7/8" JOISTS
SQUARE OR WALL OPENINGS
80" DOOR HEIGHTS
9" WALL HEIGHTS
UNLESS OTHERWISE NOTED
11-7/8" JOISTS

GREAT ROOM
KITCHEN
DINING
PRIMARY SUITE
BATH
HALL
LOBBY
COVERED PORCH
HEARTH ROOM
CONCRETE WALK
3 CAR GARAGE
SLOPE GARAGE FLOOR,
TOWARDS CENTRAL

OLD WORLD CLASSICS ARCHITECTURE

Old World CUSTOM HOMES
7056 Meers Gate Dr NW
North Canton, OH 44720
www.oldworldclassics.com
330.494.0228

Old World CUSTOM HOMES
7056 Meers Gate Dr NW
North Canton, OH 44720
www.oldworldclassics.com
330.494.0228

Old World CUSTOM HOMES
7056 Meers Gate Dr NW
North Canton, OH 44720
www.oldworldclassics.com
330.494.0228

DATE: 4/26/2024
SCALE: 1/8" = 1'-0"
SECTION LETTER: A
PAGE NUMBERS: 11

FRONT ELEVATION
SCALE: 1/8" = 1'-0"

FRONT ELEVATION
SCALE: 1/8" = 1'-0"
DATE: 4/26/2024
FRONT ELEVATION PAGE 2

RIGHT ELEVATION
SCALE: 1/8" = 1'-0"
DATE: 4/26/2024
RIGHT ELEVATION PAGE 3

LEFT ELEVATION
SCALE: 1/8" = 1'-0"
DATE: 4/26/2024
LEFT ELEVATION PAGE 5

FRONT ELEVATION
SCALE: 1/8" = 1'-0"

THIN BRICK
HARDIE PANELING
BRICK SHIMMED & CARVED
MULTI-MOUNTED POSTS
SEE DETAIL
HARDIE VERTICAL Siding
HARDIE HORIZONTAL Siding
HARDIE TRIM AND ONLY
AT VERTICAL SIDING

ITEM	DESCRIPTION	QUANTITY
1	FRONT DOOR	1
2	FRONT WINDOW	2
3	FRONT WINDOW	2
OLD WORLD CLASSICS ARCHITECTURE

LET'S GET STARTED

Schedule your *complimentary consultation call today*, and let's discuss how we can bring your vision to life!